


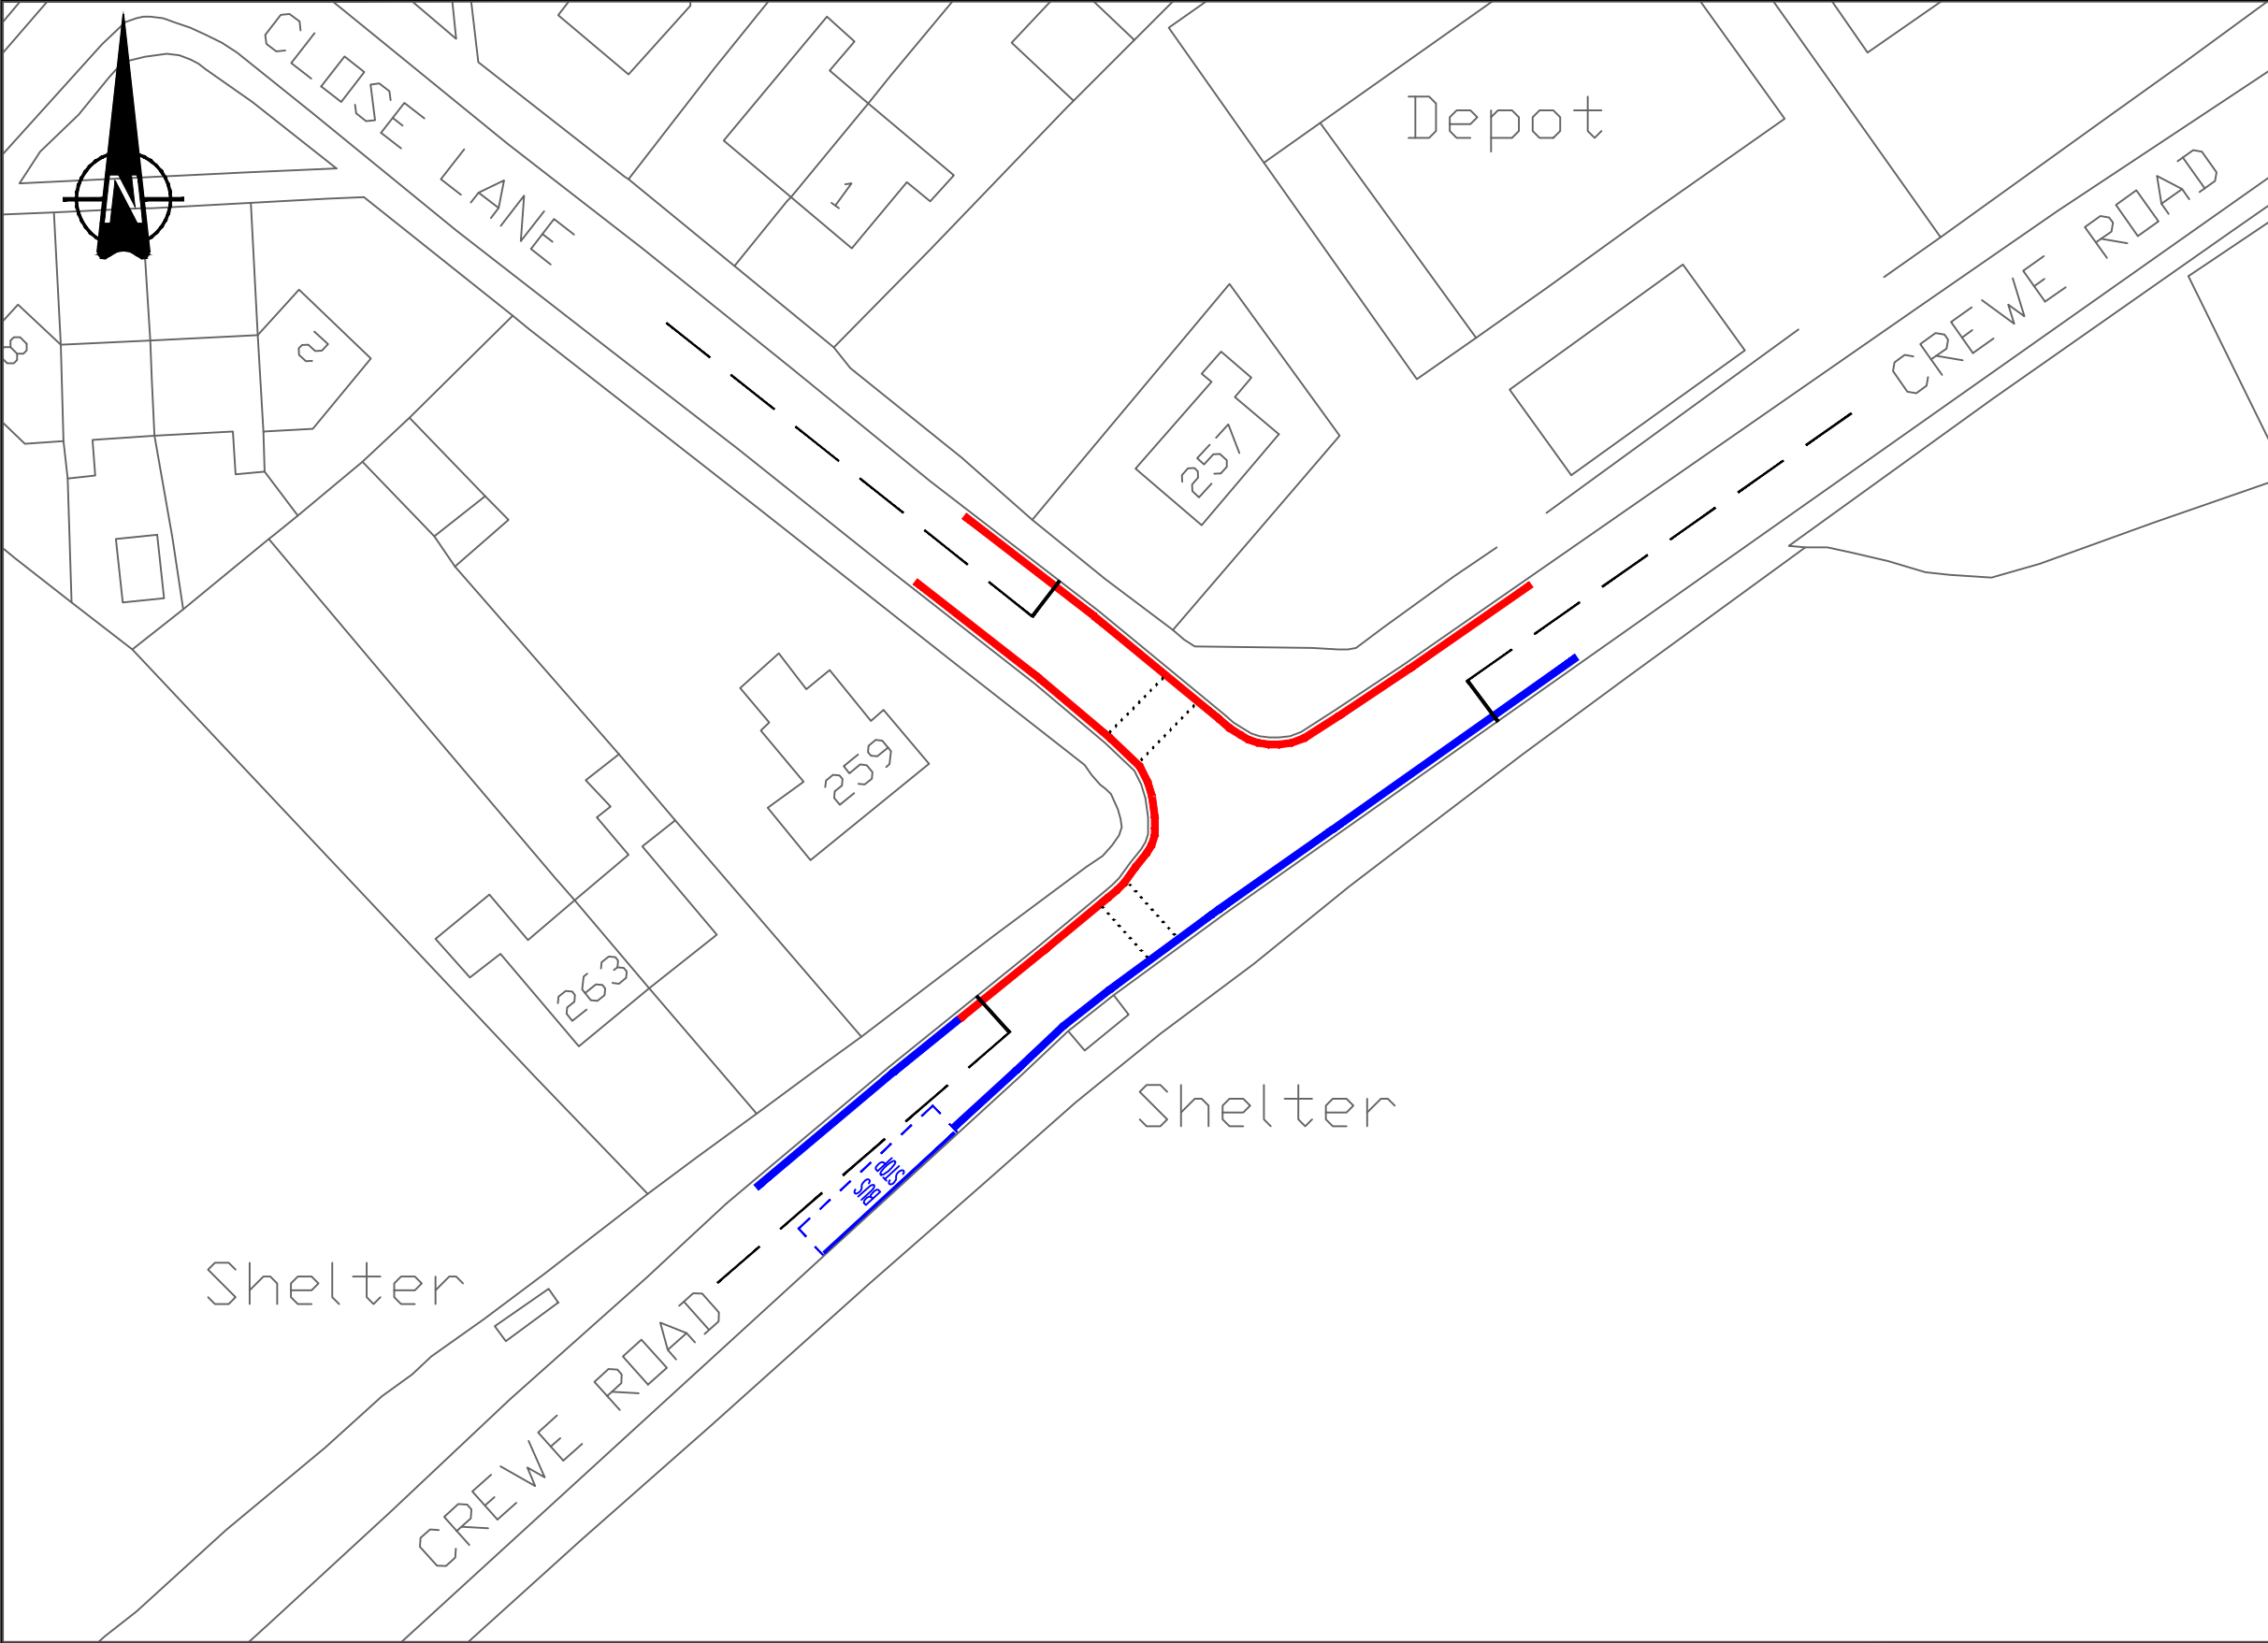

Key

- Existing No Waiting At Any Time
- Proposed No Waiting At Any Time.
- New location of existing Bus Stop.

		Project: Crewe Road, Alsager		© Crown Copyright and database right 2021 Ordnance Survey 100049045.		Ph/Rev	Revision Details	Rev by	Date
		Proposed Waiting Restrictions				Contact Name: Naomi Lawrence			
						Tel:0300 123 50 20 Date: June 2021			
						Drawn by: NL			
						Checked by: SH			
						Approved by: SH			
						Drawing Status:Design			
						Scales at A3: 1:500		Sheet 1 of 1	
						Drawing No:		Phase/Rev:	
						R2135 J403-01		0	